



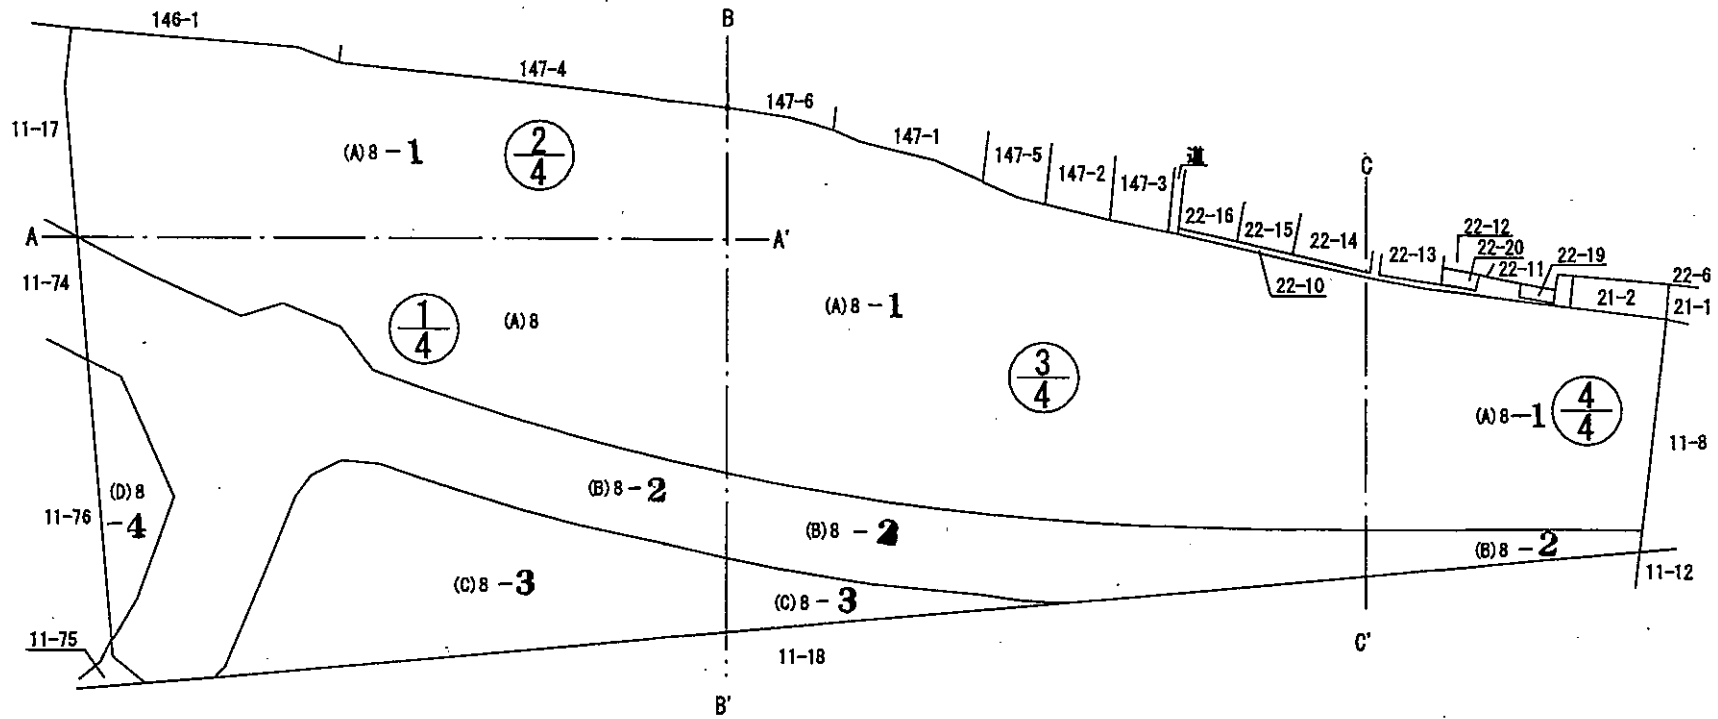

地番	(B)8-2 (C)8-3 (D)8-4 (A)8-1
----	--------------------------------

地積測量図 1/8

土地の所在	石巻市雲雀野町一丁目
-------	------------


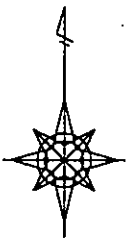




地 番 (B)8-2 (C)8-3
(D)8-4 (A)8-1

地 積 測 量 図 4/8

土地の所在 石巻市雲雀野町一丁目

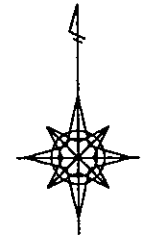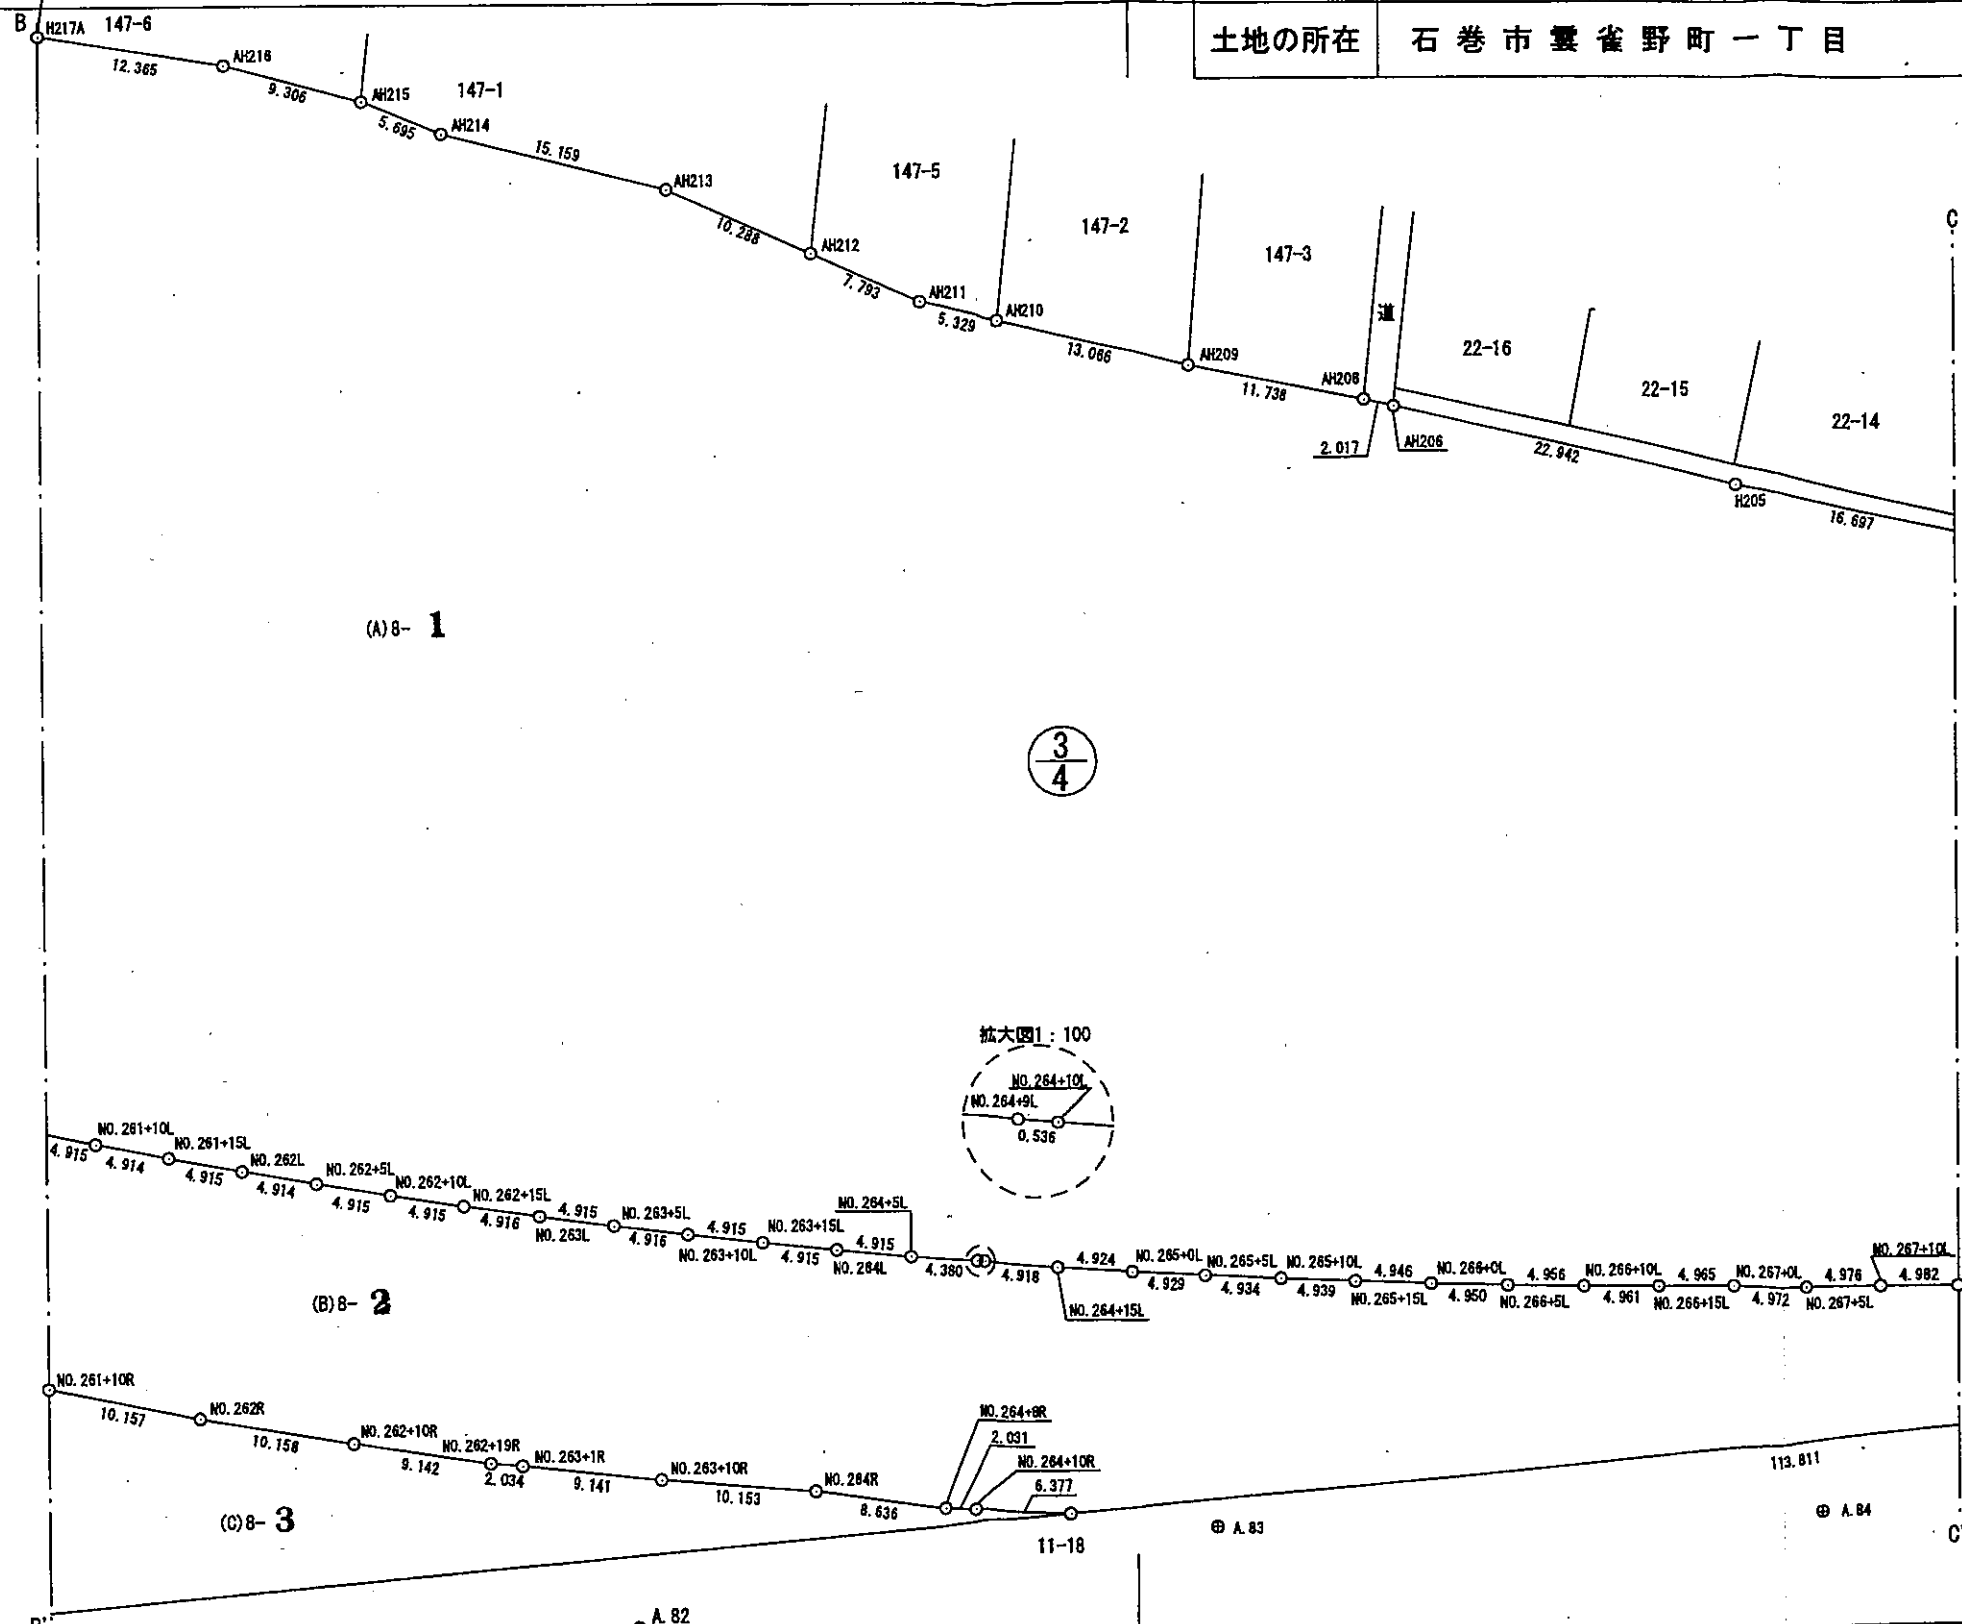

凡 例

田	コンクリート枕
☒	プラスチック枕
□	石 枕
⊗	鉄
⊠	アルミプレート
◎	マーキング
○	計 算 点
⊕	基 準 点



地番 (B)8-2 (C)8-3
(D)8-4 (A)8-1

土地の所在 石巻市雲雀野町一丁目

座標求積表

地番	(C)8-3				
測点	X	Y	X-X	Y(X-X)	辺長
RK54	-175830.477	41025.889	-15.439	-633398.700271	169.052
NO.2+19L	-175845.687	40857.523	-14.820	-605508.490860	0.421
NO.2+18L	-175845.297	40857.681	2.026	82777.661706	2.305
NO.2+16L	-175843.661	40859.305	16.660	680716.021300	16.303
NO.2L	-175828.637	40865.636	33.482	1368263.224552	20.002
NO.1L	-175810.179	40873.341	22.618	924473.226738	5.166
NO.0+15L	-175806.019	40876.404	7.095	290018.086380	6.795
NO.0+10L	-175803.084	40882.532	2.299	93988.941068	7.486
NO.258R	-175803.720	40889.991	-3.902	-159552.744882	10.166
NO.258+10R	-175806.986	40899.618	-6.338	-259221.778884	10.165
NO.259R	-175810.058	40909.308	-5.950	-243410.382600	10.166
NO.259+10R	-175812.936	40919.058	-5.463	-223540.813854	10.165
NO.260R	-175815.521	40928.889	-4.779	-195599.160531	10.166
NO.260+10R	-175817.715	40938.815	-4.285	-175422.822275	10.159
NO.261R	-175819.806	40948.756	-4.276	-175096.880656	10.155
NO.261+10R	-175821.991	40958.673	-4.172	-170879.583756	10.157
NO.262R	-175823.978	40968.634	-3.675	-150559.729950	10.158
NO.262+10R	-175825.666	40978.651	-3.036	-124411.184436	9.142
NO.262+19R	-175827.014	40987.693	-1.527	-62588.207211	2.034
NO.263+1R	-175827.193	40989.719	-1.129	-46277.392751	9.141
NO.263+10R	-175828.143	40998.810	-1.736	-71173.934160	10.153
NO.264R	-175828.929	41008.933	-1.947	-79844.392551	8.636
NO.264+8R	-175830.090	41017.491	-1.319	-54102.070629	2.031
NO.264+10R	-175830.248	41019.516	-0.387	-15874.552692	6.377
倍面積					-6225.661205
面積					3112.8306025
地積					3112.83 m ²

地番	(D)8-4				
測点	X	Y	X-X	Y(X-X)	辺長
NO.3+1R	-175838.283	40837.071	54.492	2225293.672932	54.888
RK50	-175783.594	40832.397	52.135	2128797.017595	5.859
NO.255+6R	-175786.148	40837.670	-3.283	-134070.070610	1.553
NO.0+11R	-175786.877	40839.041	-12.408	-506730.820728	12.800
NO.1R	-175798.556	40844.279	-23.415	-956368.792785	12.799
NO.1+9R	-175810.292	40849.386	-22.135	-904201.159110	11.011
NO.2R	-175820.691	40845.766	-19.759	-807071.490394	10.003
NO.2+10R	-175830.051	40842.238	-16.697	-681942.847886	8.521
NO.2+18R	-175837.388	40837.904	-8.035	-328132.558640	0.870
NO.3R	-175838.086	40837.385	-0.895	-36549.459575	0.371
倍面積					-976.509201
面積					488.2546005
地積					488.25 m ²